



# DOOR SYSTEM – RESIDENTIAL


SERIES 151 – MULTI-SLIDING GLASS DOOR (MSD & MSD4)

1503 W. San Pedro St., Gilbert, Arizona 85233  
VOICE: 480-892-2600 / FAX : 480-892-0951



F14

DATE:  
12/5/13

DRAWINGS\BROPAGES\E-F\F14.DWG

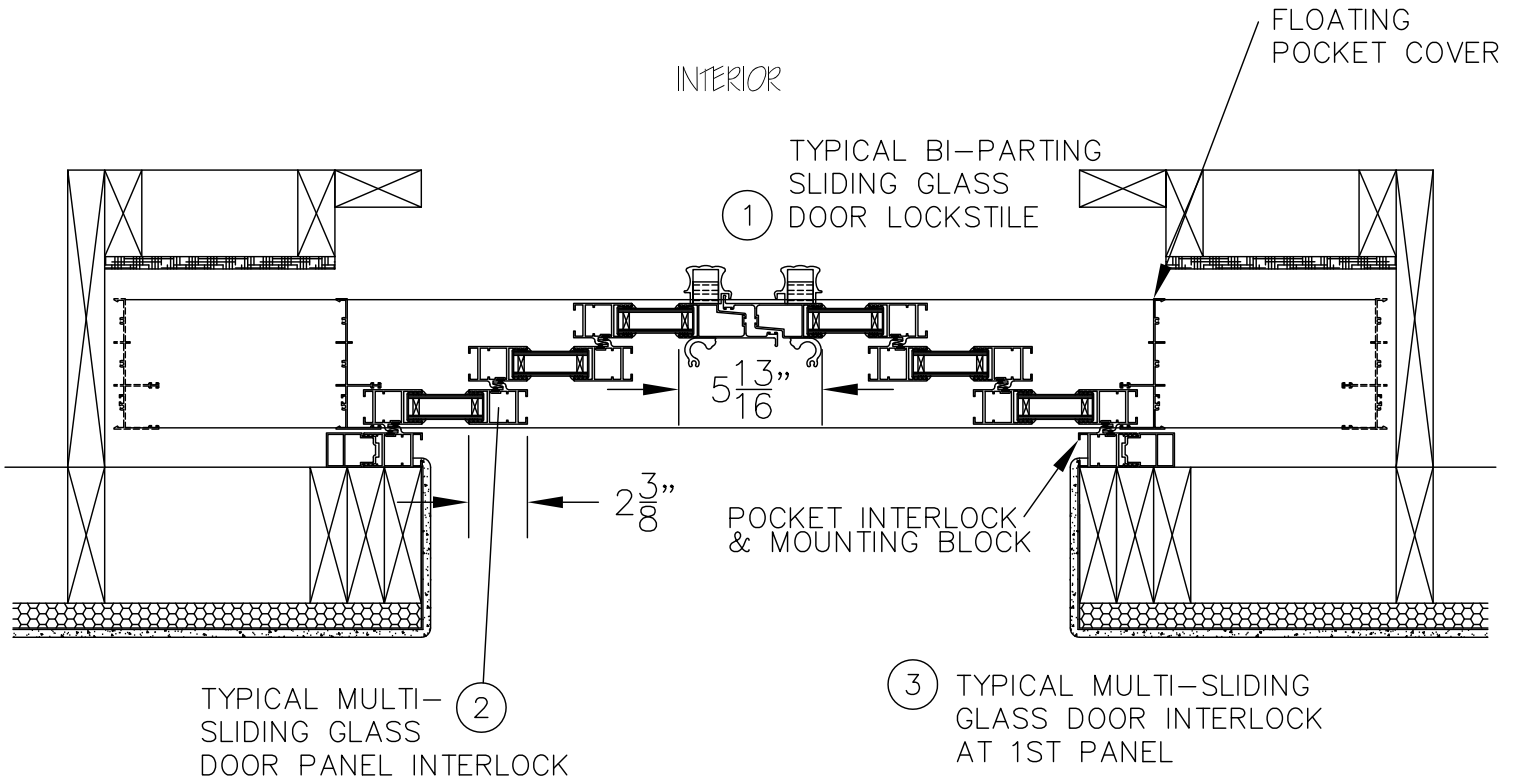

## EXTERIOR

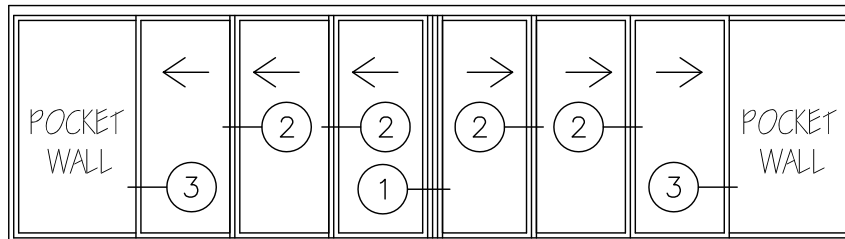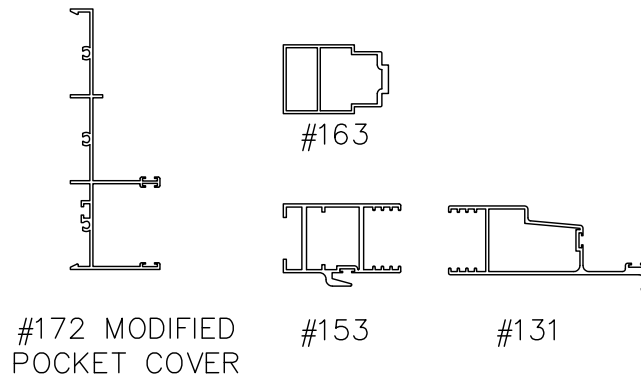

P6XP MULTI-SLIDING GLASS DOOR EXTRUSIONS – POCKET  
DOUBLE GLAZED  
SCALE: 1:8