



# WINDOW SYSTEM

SERIES 311 & 811- SLIDING WINDOW - C-20


1503 W. San Pedro St., Gilbert, Arizona 85233

VOICE: 480-892-2600 / FAX : 480-892-0951

# G2


DATE:  
6/1/08

R:\DRAWINGS\BROSPAGES\G-H\G2.DWG

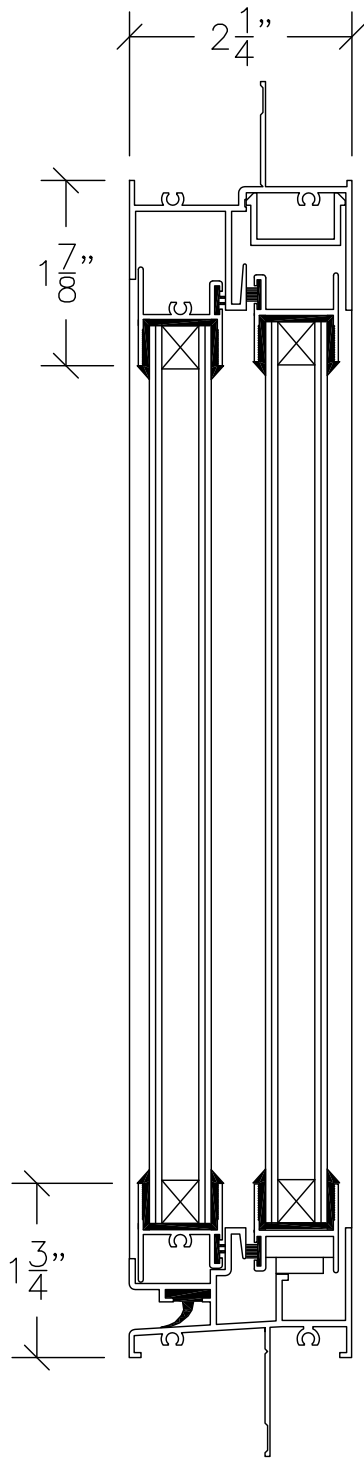


① HORIZONTAL SLIDER HEAD


② HORIZONTAL SLIDER SILL

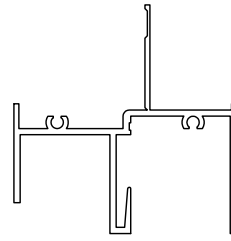


#268

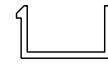


#231

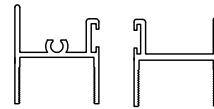


#229/  
#227

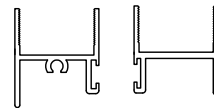

#229/  
#227

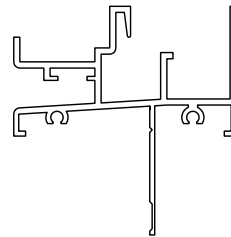

#267

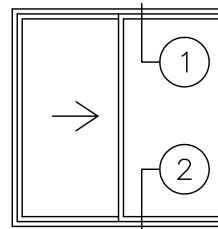

VERTICAL SECTION THROUGH HORIZONTAL SLIDER  
DOUBLE GLAZED

SCALE: HALF SIZE