



# WINDOW SYSTEM

SERIES 311 & 811 - SLIDING WINDOW - C-20


1503 W. San Pedro St., Gilbert, Arizona 85233

VOICE: 480-892-2600 / FAX : 480-892-0951


# G 3

DATE:  
6/1/08

R:\DRAWINGS\BROSPAGES\G-H\G3.DWG

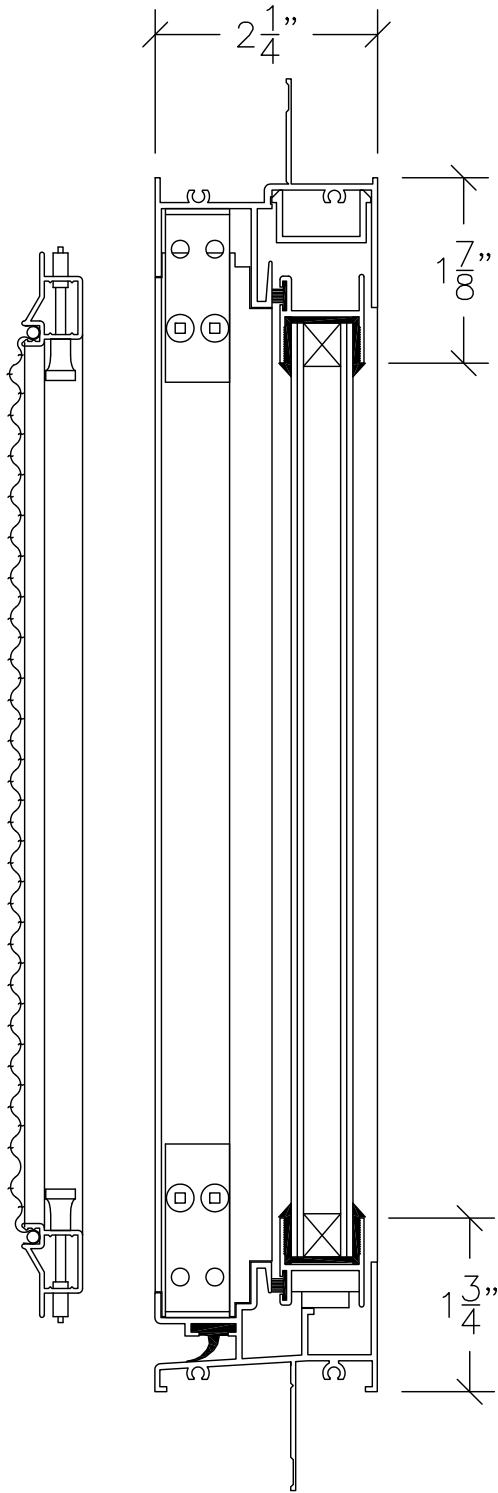

① HORIZONTAL SLIDER HEAD

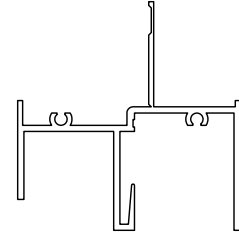


#268




#231

#021

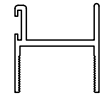


#227

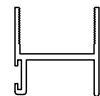


#227

#021

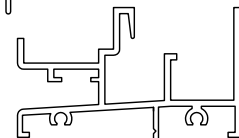

#267

② HORIZONTAL SLIDER SILL

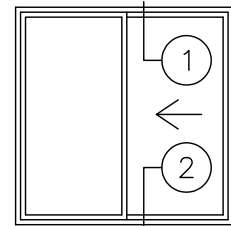

VERTICAL SECTION THROUGH HORIZONTAL SLIDER @ MEETING STILE  
DOUBLE GLAZED

SCALE: HALF SIZE