



WINDOW SYSTEM – RESIDENTIAL

SERIES 511 – FIXED WINDOW


1503 W. San Pedro St., Gilbert, Arizona 85233

VOICE: 480-892-2600 / FAX : 480-892-0951

I3


DATE:
6/1/08

R:\DRAWINGS\BROPAGE\1-1\13.DWG

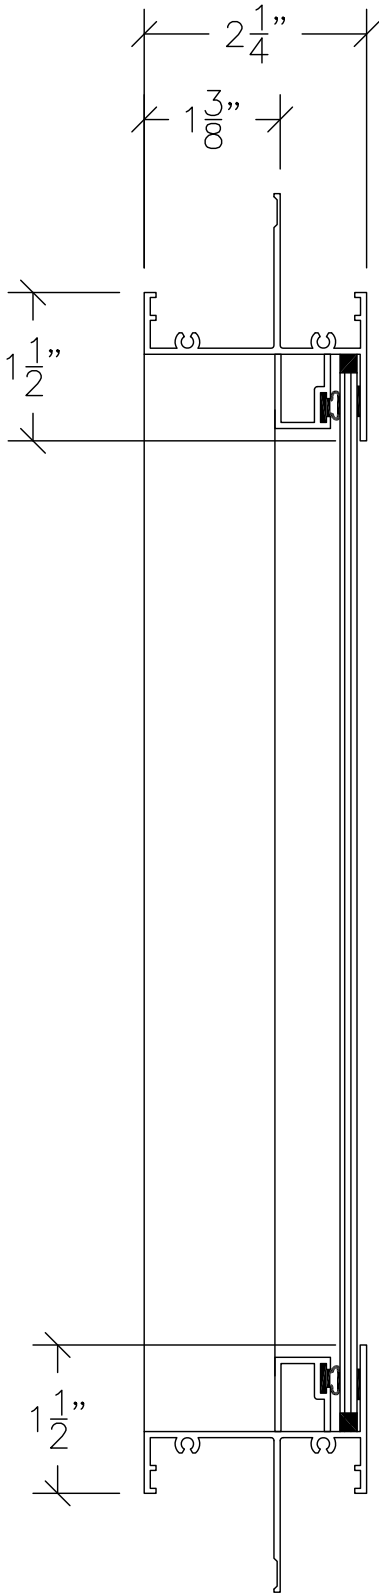

① TYPICAL PERIMETER FRAME

① TYPICAL PERIMETER FRAME

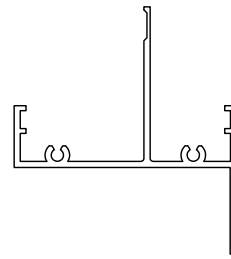


#274




#238



#238

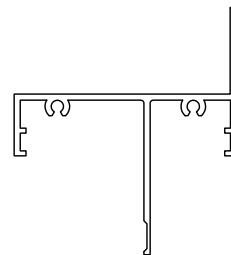

#274

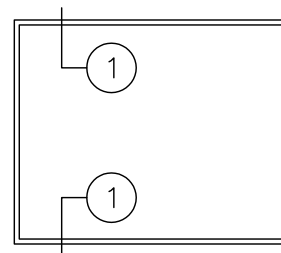

VERTICAL SECTION THROUGH FIXED WINDOW
SINGLE GLAZED
SCALE: HALF SIZE