



WINDOW SYSTEM
SERIES 900 - CASEMENT

1503 W. San Pedro St., Gilbert, Arizona 85233
VOICE: 480-892-2600 / FAX : 480-892-0951



K6

DATE:
6/12/13


R:\DRAWINGS\BROGPAGES\K-1\K6.DWG

① CASEMENT PERIMETER
FRAME JAMB


② FIXED FRAME

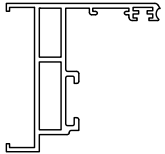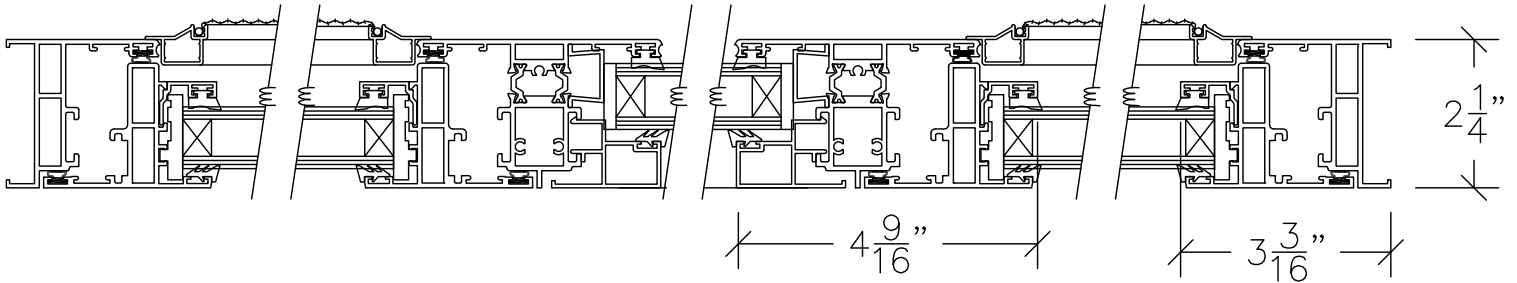


#501

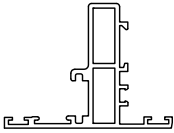

#2502

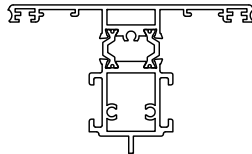

#1554

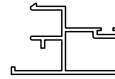


#506



#441



#021

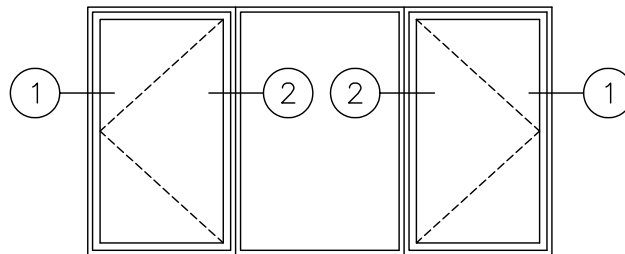

HORIZONTAL SECTION THROUGH CASEMENT, FIXED FRAME
WITH COMMON HEAD, SILL AND JAMBS, DOUBLE GLAZED