



WINDOW SYSTEM
SERIES 900 - CASEMENT


1503 W. San Pedro St., Gilbert, Arizona 85233
VOICE: 480-892-2600 / FAX : 480-892-0951

K7



DATE:
6/12/13

R:\DRAWINGS\BROPAGES\K-L\K7.DWG

① CASEMENT PERIMETER
FRAME JAMB

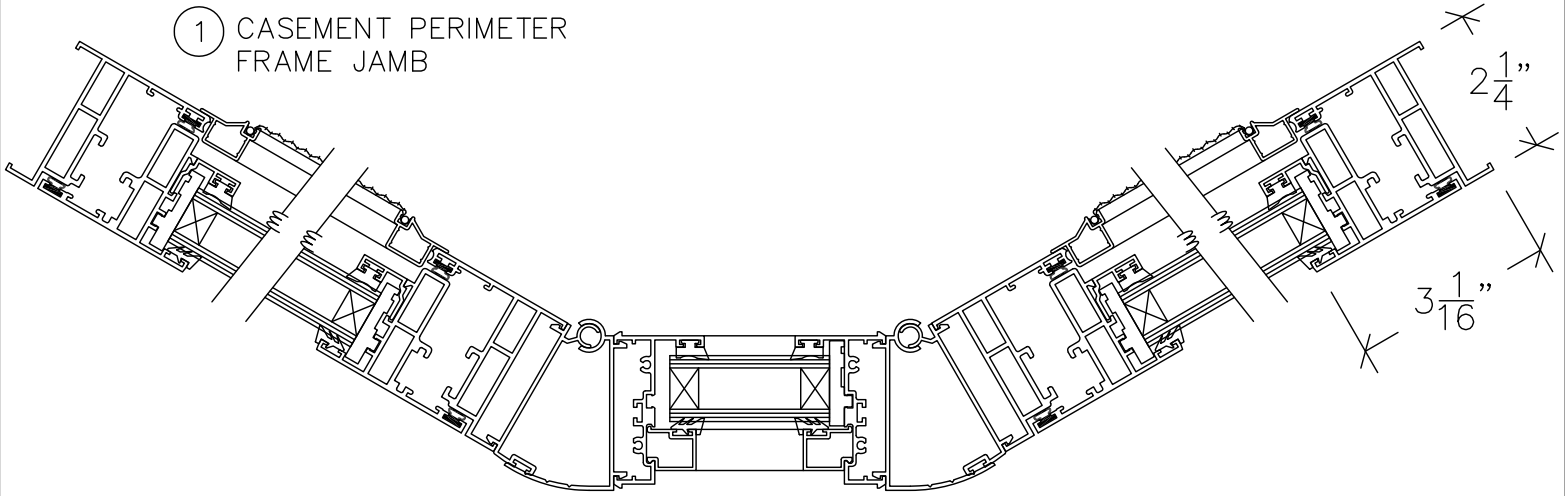

② FIXED FRAME JAMB

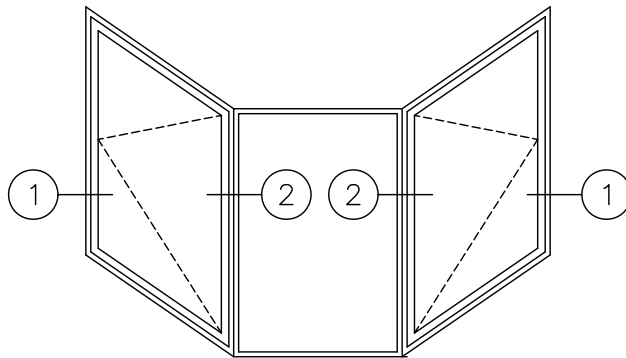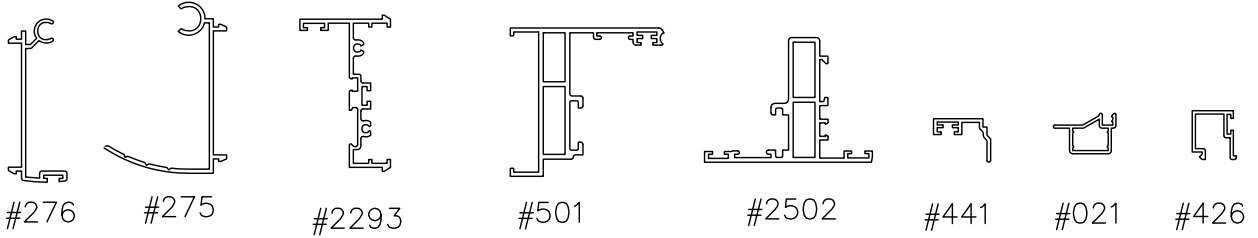

HORIZONTAL SECTION THROUGH CASEMENT / FIXED FRAME MULL
DOUBLE GLAZED