



FOLDING DOOR SYSTEM

SERIES 700 - FOLDING DOORS (FD1)

1503 W. San Pedro St., Gilbert, Arizona 85233



VOICE: 480-892-2600 / FAX : 480-892-0951

L3


DATE:

1/25/13


DRAWINGS\BROPAGES\L3.DWG

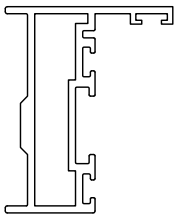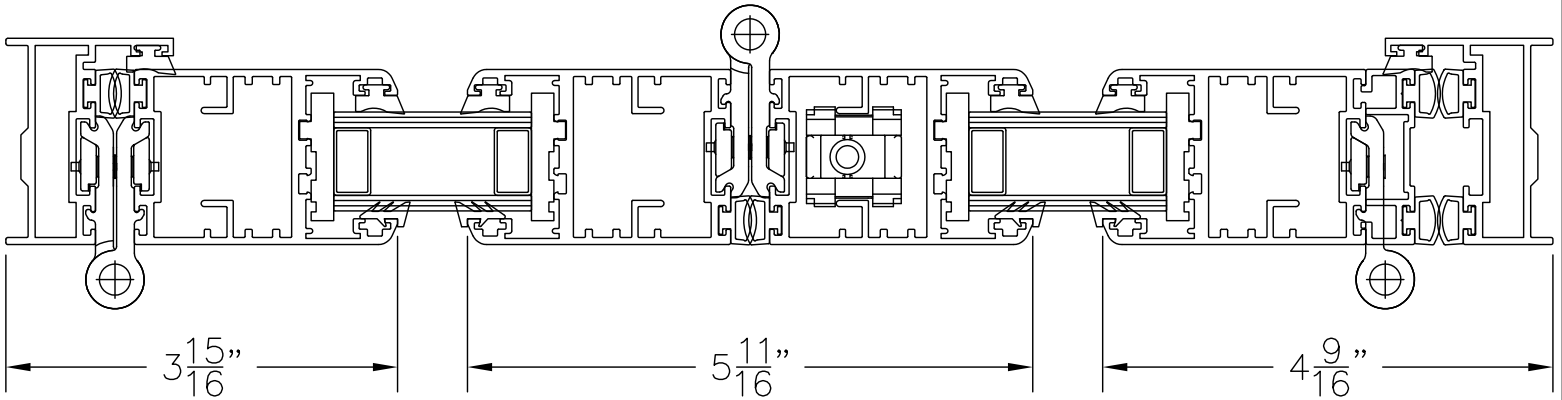

#704

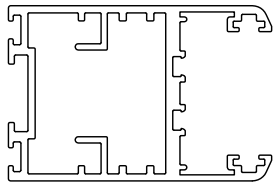


#701

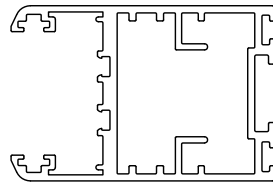


#701




#706

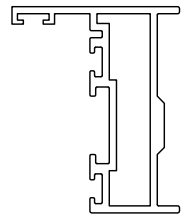

#704

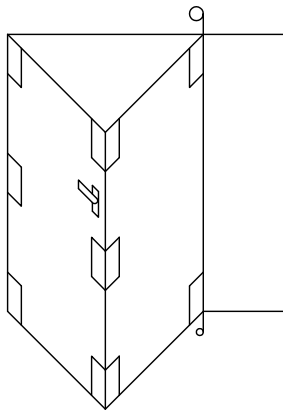

2LSO
2LSI

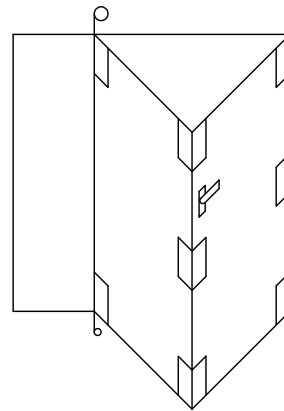

2RSO
2RSI

HORIZONTAL SECTION THROUGH FOLDING DOOR
DOUBLE GLAZED

SCALE: 1:2