



FOLDING DOOR SYSTEM

SERIES 700 - FOLDING DOORS (FD1)

1503 W. San Pedro St., Gilbert, Arizona 85233



VOICE: 480-892-2600 / FAX : 480-892-0951

L4


DATE:

1/25/13


DRAWINGS\BROPAGES\L4.DWG

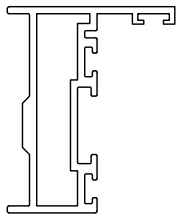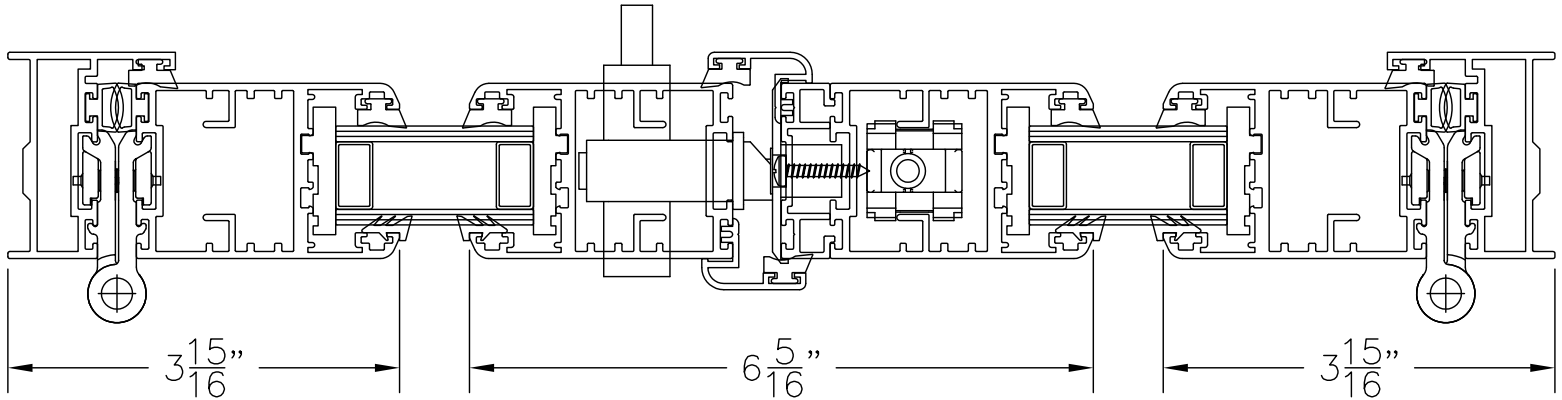

#704

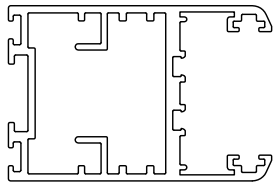


#701

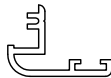


#703




#706

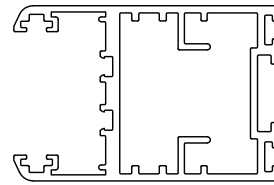

#701

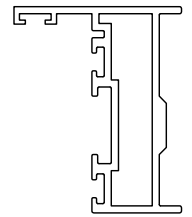

#704

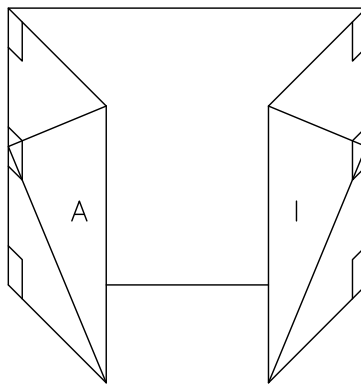

1L1RSO
1L1RSI

HORIZONTAL SECTION THROUGH FOLDING DOOR
DOUBLE GLAZED

SCALE: 1:2