



FOLDING DOOR SYSTEM

SERIES 700 - FOLDING DOORS (FD1)

1503 W. San Pedro St., Gilbert, Arizona 85233


VOICE: 480-892-2600 / FAX : 480-892-0951

L5


DATE:

1/25/13


DRAWINGS\BROPAGES\L5.DWG

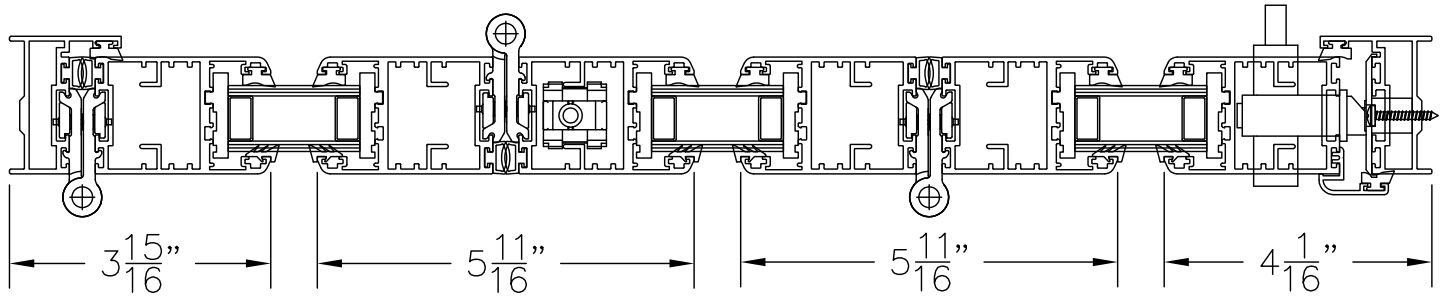


SCALE 1:3

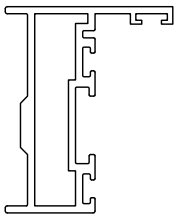


#704

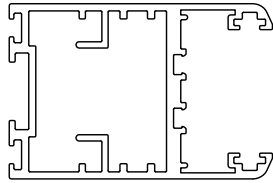


#701

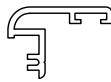


#703

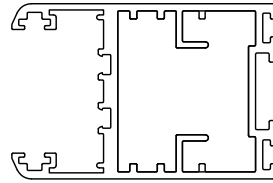


#701

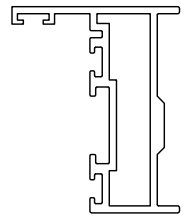

#704

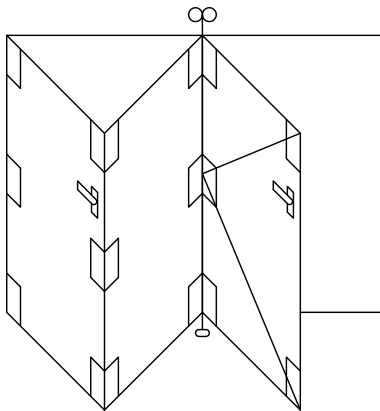

3LSO
3LSI

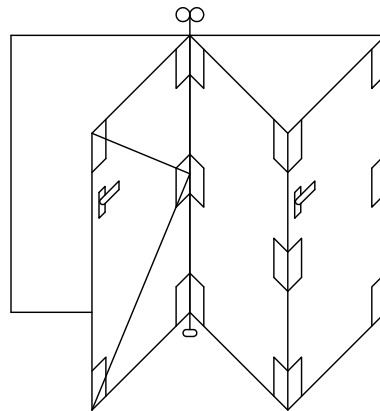

3RSO
3RSI

HORIZONTAL SECTION THROUGH FOLDING DOOR
DOUBLE GLAZED

SCALE: 1:2